



Piano seminterrato

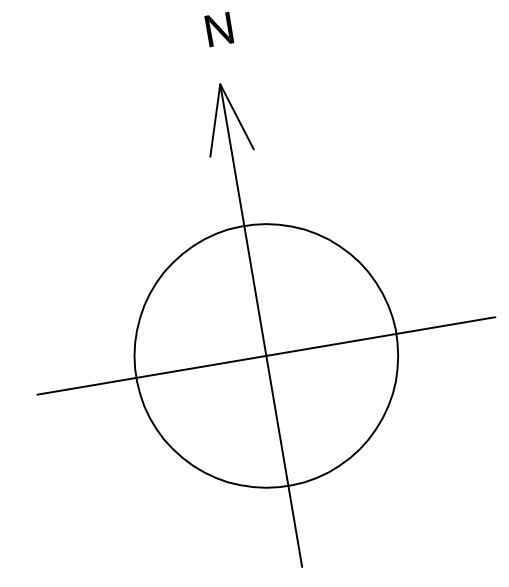

via Costantino L'Africano

Via del Carmine

via C.A. Alemagna

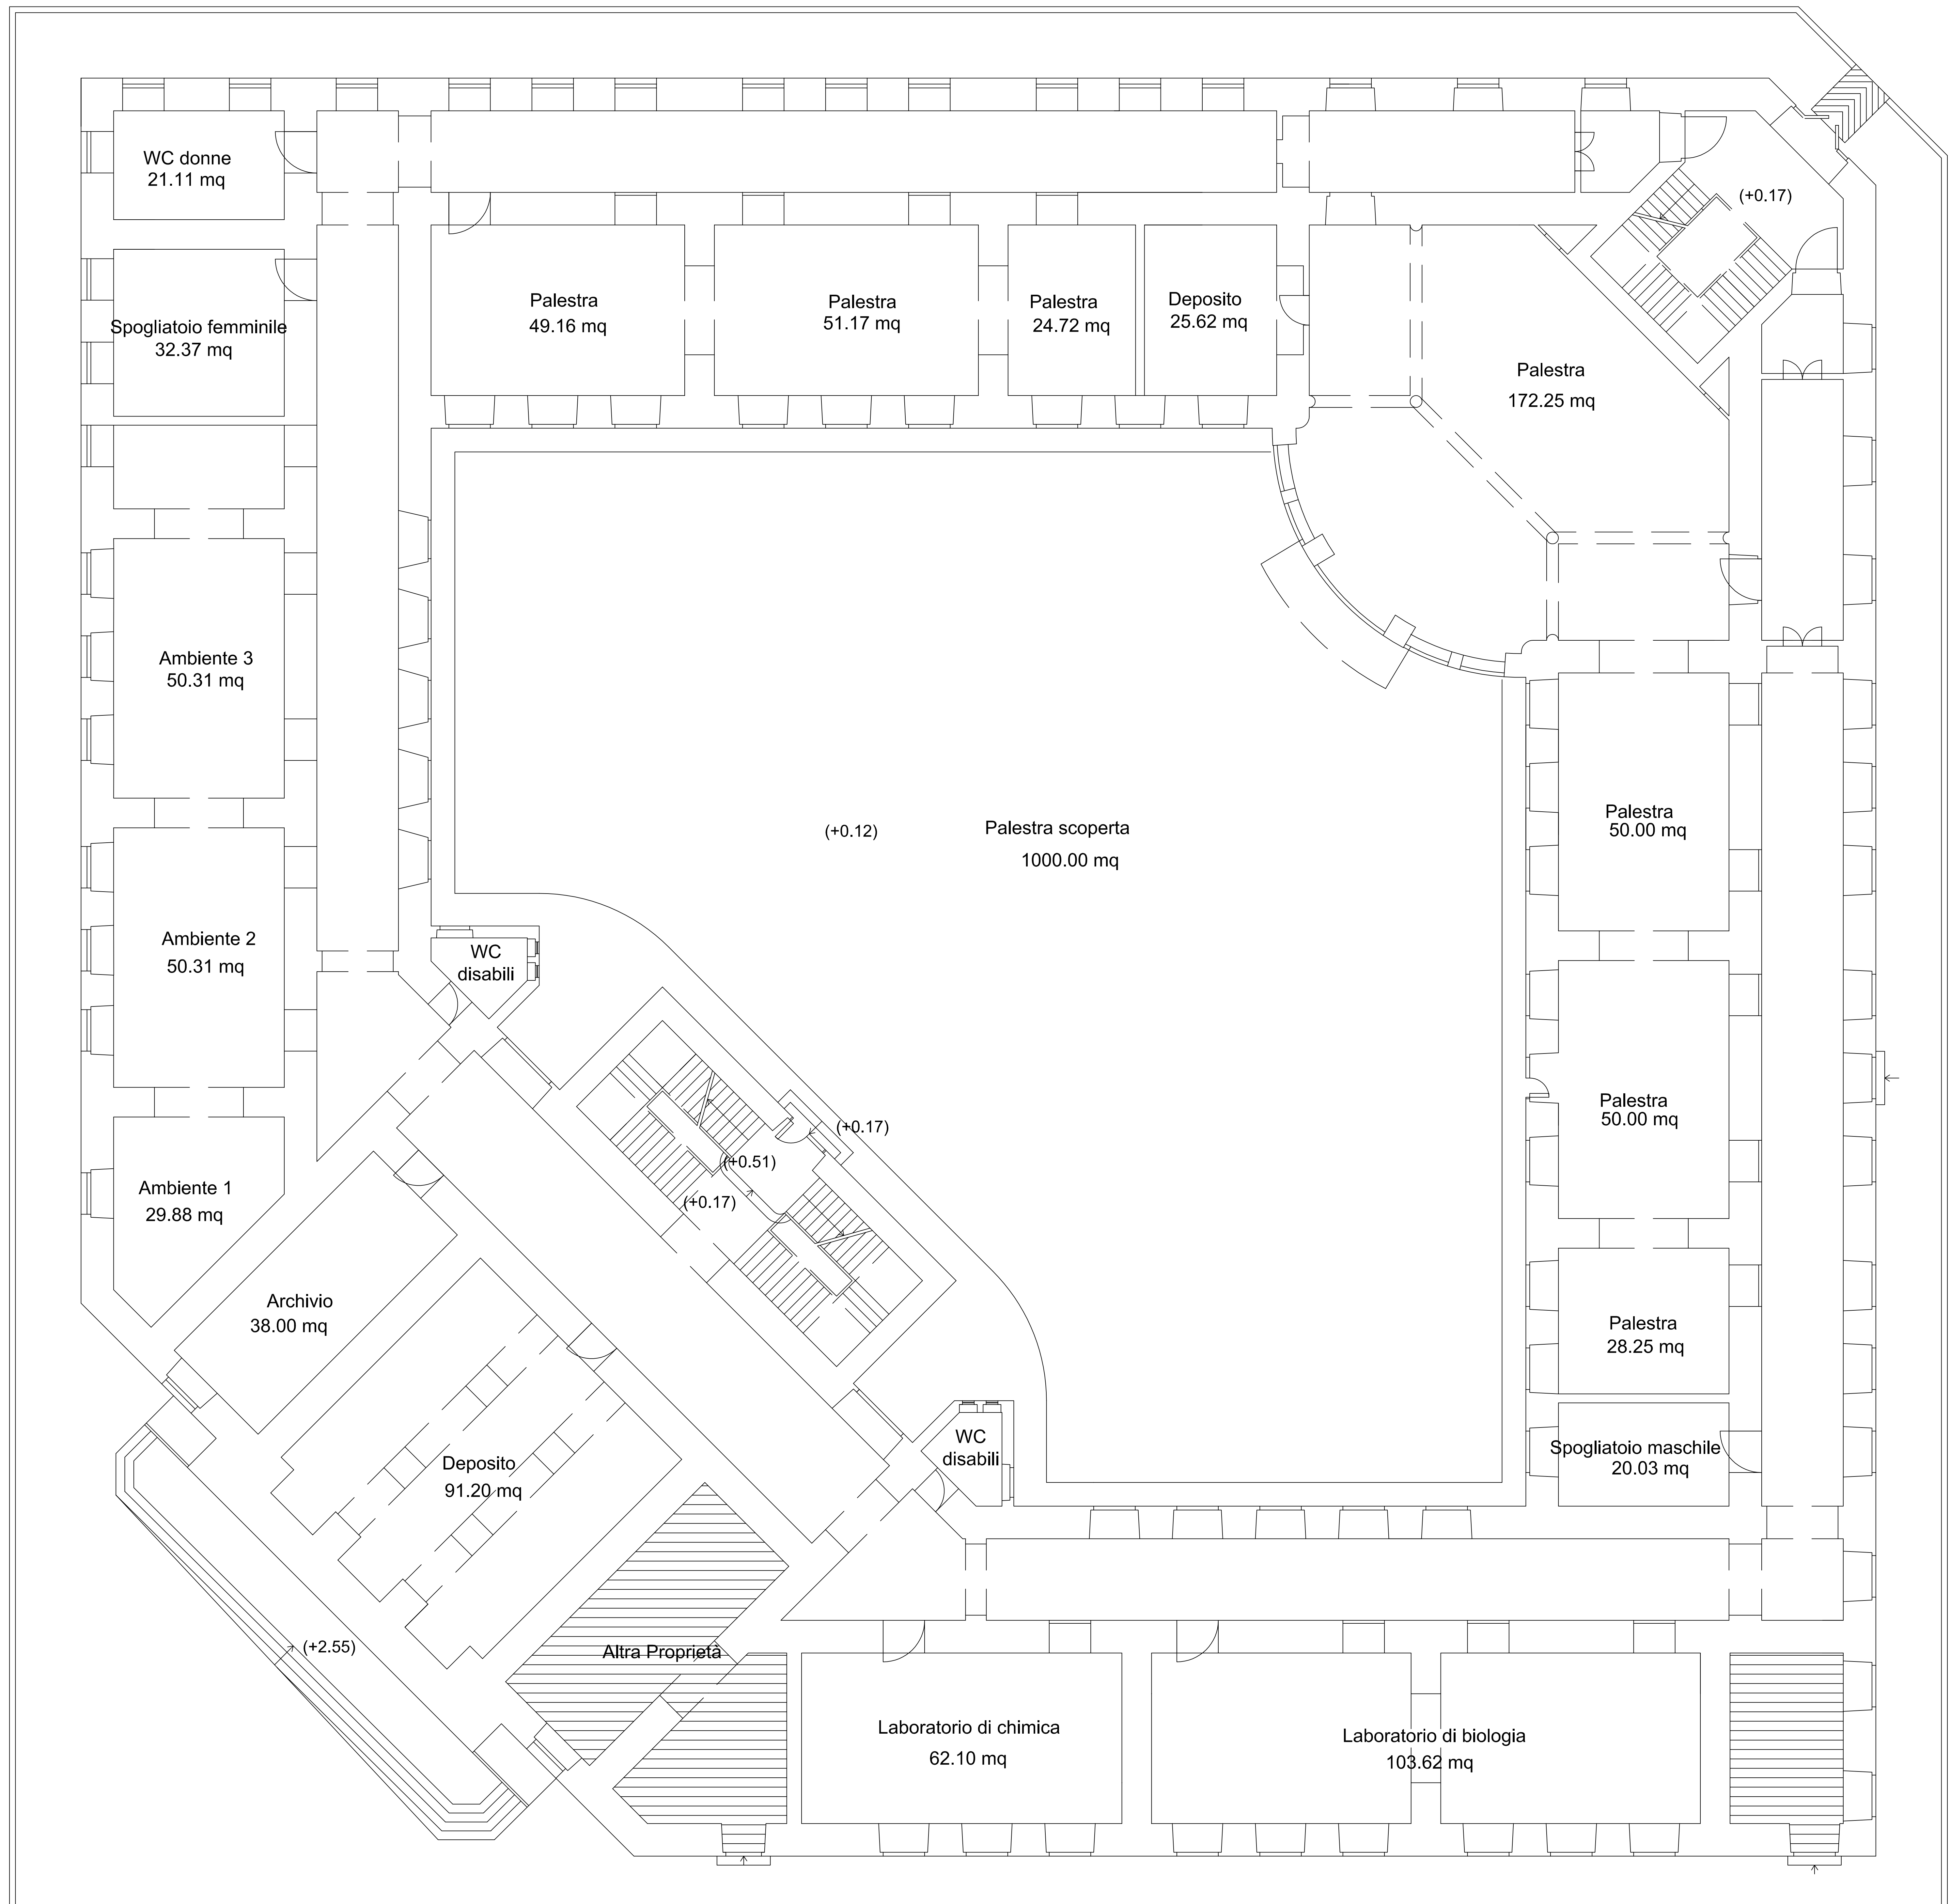

Piazza S.Francesco D'Assisi